


Rev/Description Date Day

OPTION A




JEM Building Contractors Ltd
 1 Southdown Avenue, Southborough, Road 1, Lee SE12 8LG
 Tel: 020 8852 3431 Fax: 020 8852 3434
 Website: www.jembc.co.uk

Status:	
Client:	Glendale Grounds Management
Project:	Horniman Gardens Forest Hill Washroom Extension
Title:	Proposed Alterations Illustrations
Scale:	NTS
Date:	Oct 09
Checked:	SM
Drawn:	CAD
Size:	A3
Drawing Number:	2009/10/1/01
Rev:	

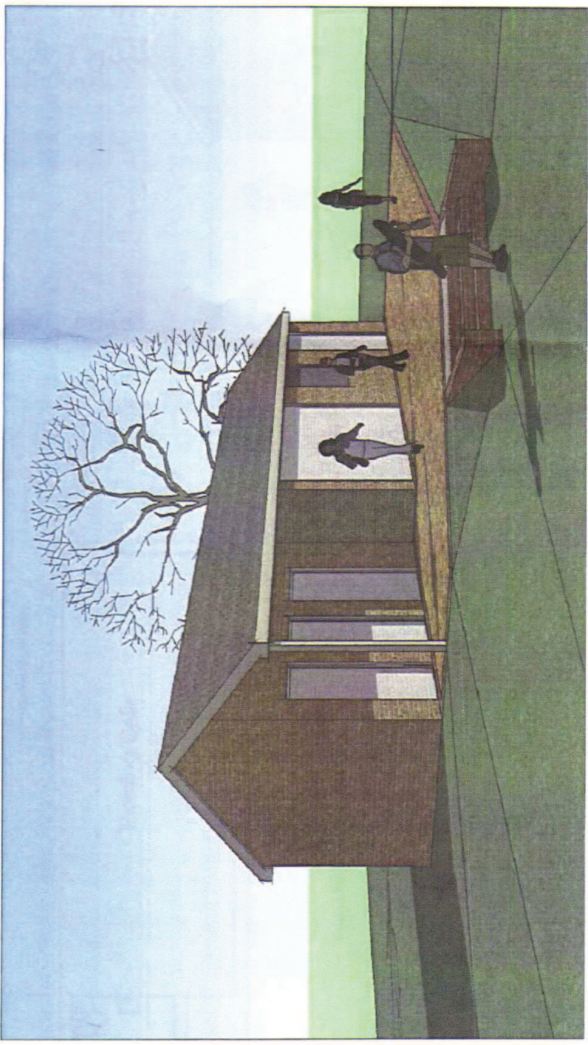


Rev/Description Date DWA


OPTION A

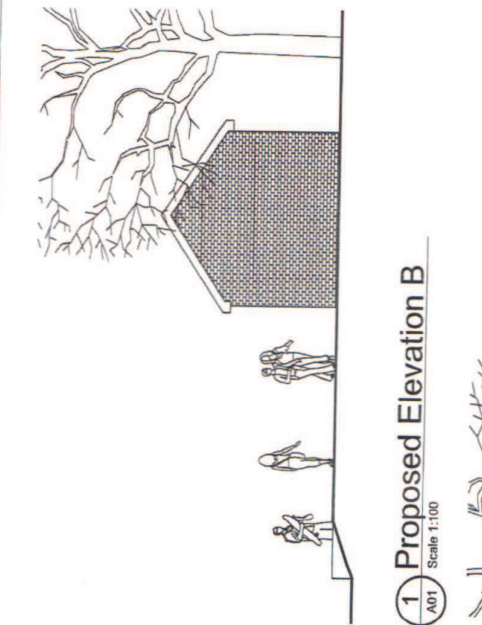

1 Proposed Ground Floor Plan
A01 Scale 1:100

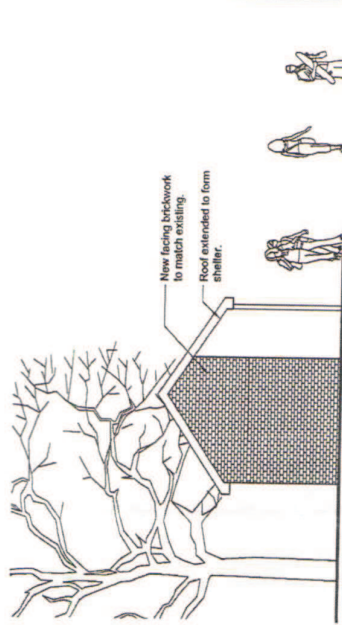


1 Proposed Elevation B
A01 Scale 1:100

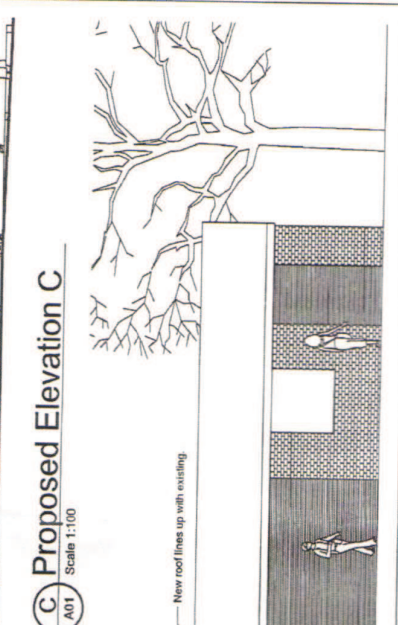

C Proposed Elevation C
A01 Scale 1:100



D Proposed Elevation D
A01 Scale 1:100

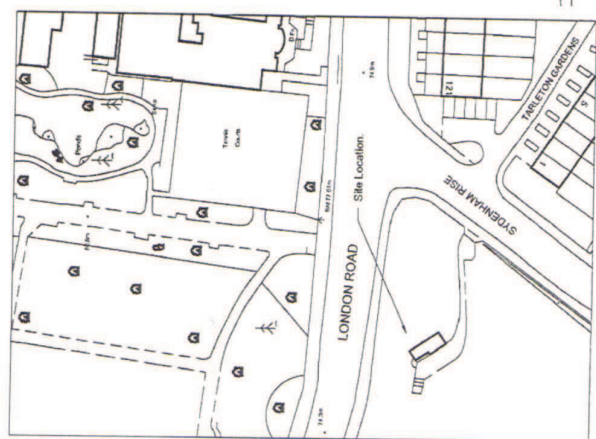

2 Site Location Plan
A01 Scale 1:1250



North

JEM BUILDING CONTRACTORS
 JEM Building Contractors Ltd
 1 Southbrook Mews, Southbrook Road, Lee SE12 8LG
 Tel: 020 8852 3431 Fax: 020 8852 3434
 Website: www.jembc.co.uk

Status:	Glendale Grounds Management
Client:	Horiman Gardens
Project:	Forest Hill Washroom Extension
Title:	Proposed Alterations Proposed Plans & Elevations.

Scale:	1:100	Date:	Oct 09
Checked:	BM	Drawn:	CAD
Drawing Number:	2009/10/1/01	Size:	A3
Rev:			



Scale 1:100